



Plan View

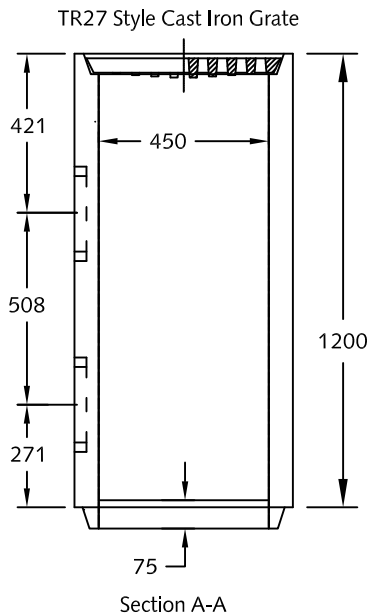

Section A-A

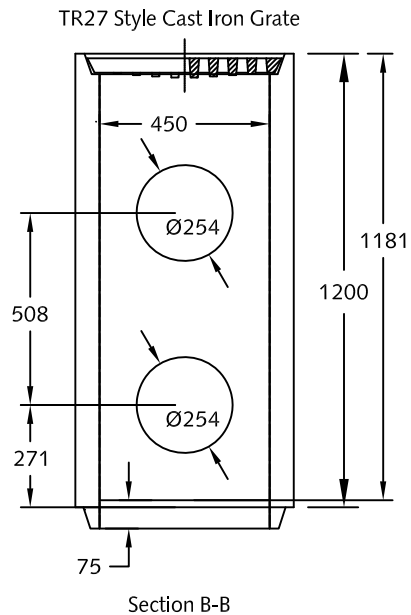

Section B-B

Notes:

1. Lawn drains manufactured to ASTM C478 specifications.
2. Minimum concrete strength: 35 MPa.
3. 2 - Ø250mm cores provided.
4. Supplied with 75mm thick cast in base.
5. Groove end at rim accepts TR27 Cast Iron Grate.
6. Risers available: 150, 300, 450, 600mm heights.
7. Designed to suit On Site Stormwater Detention installation.



DESCRIPTION:  
**Custom Ø450  
Lawn Drain**

DRAWN BY: JAO  
SCALE: 1:20  
DATE: Jan/21/10  
This drawing is the property of the Langley Concrete Group of Companies. All information contained herein is confidential and may not be used in whole or in part without written permission from the owner.

ORIGIN: CHWK  
DRAWING NO:  
LB-450SD