




Plan View

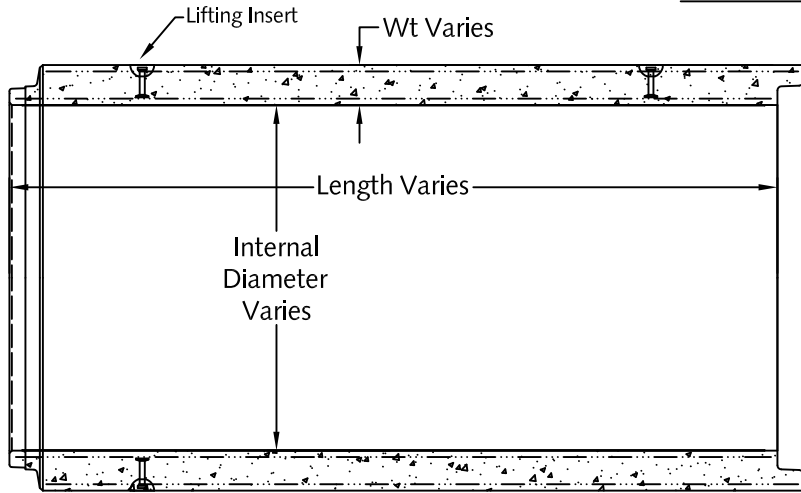

Section View

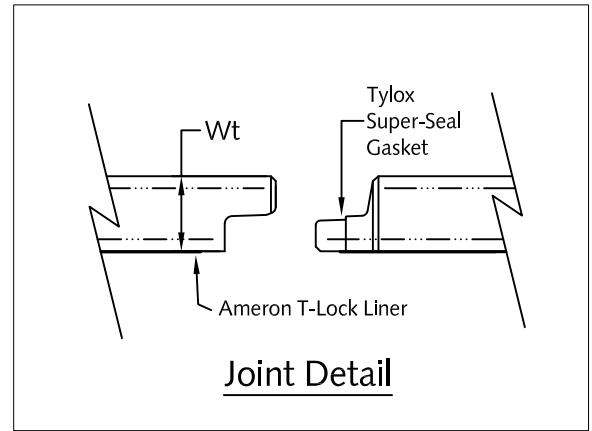

Joint Detail

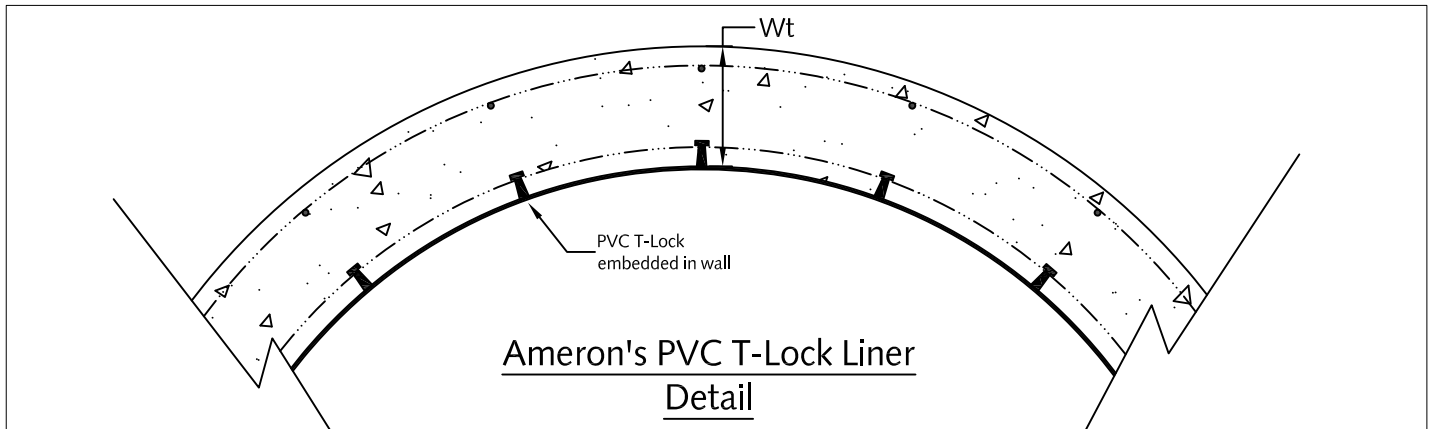

Ameron's PVC T-Lock Liner Detail

Notes:

1. Pipe designed in accordance with ASTM specifications C76 or C655.
2. Lined pipe concrete products available in pipe, manhole, etc.
2. Pipe supplied with 2 mm thick Ameron "T" lock liner as shown.
3. Unit supplied w/ lifting inserts as shown.
4. Minimum concrete strength: 28-50 MPa.
5. Minimum rebar yield strength: 414 MPa.
6. Minimum welded wire mesh, yield strength: 448 MPa.
7. All dimensions are in millimeters.



The LANGLEY CONCRETE Group of Companies

DESCRIPTION:

Typical Lined Pipe  
Details

[www.langleyconcretegroup.com](http://www.langleyconcretegroup.com)

DRAWN BY: KS ORIGIN: CHWK

CHK BY: JAO DWG NO: P-L-1.0

DATE: MAY/10/2010 REV DATE:

SCALE: 1:30 N/A

This drawing is the property of the Langley Concrete Group of Companies. All information contained herein is confidential and may not be used in whole or in part without written permission from the owner.