


Single Mitre Bend (30°)

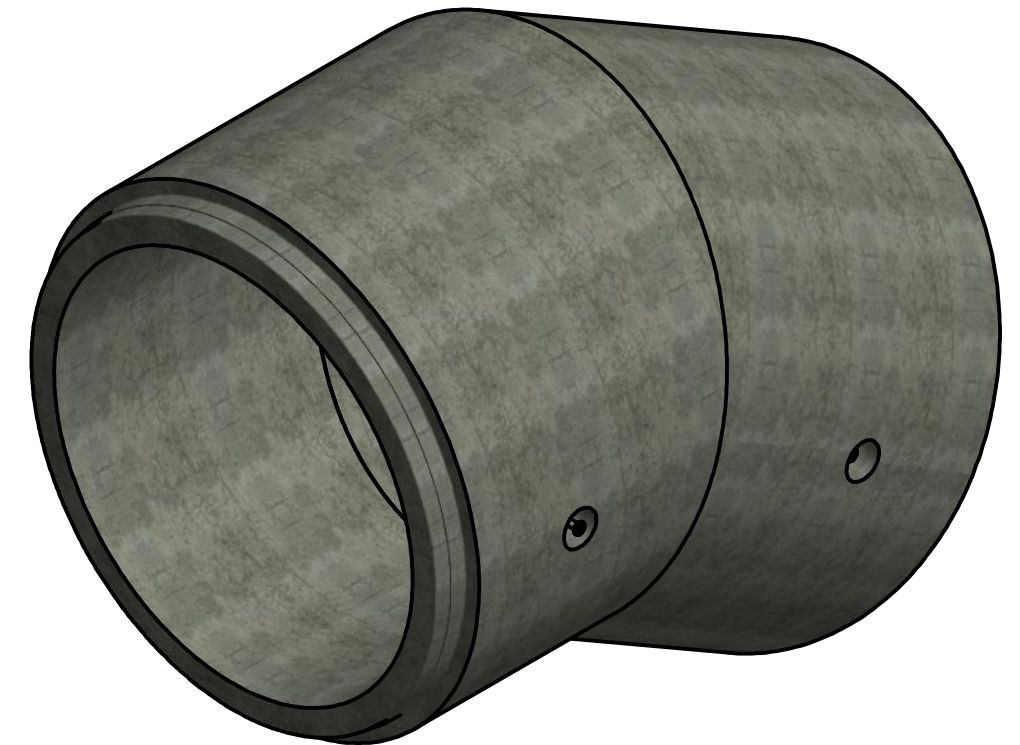

Isometric View

Notes:

1. Reinforced concrete pipe, single mitre bend manufactured to ASTM C76 specification.
2. Single mitre bends are achieved in typical arrangements as shown.
3. All reinforcing to have a minimum of 25 mm concrete cover.
4. Lay length of single mitre bends are available up to a max. of 2.5m.
5. Configurations are available in different sizes.
6. All dimensions are in millimeters.

Langley Concrete Group is a certified Q-Cast Plant, an American Concrete Pipe Association Third Party Certification for the manufacture of Pipe, Manhole, Box Culvert & Precast Items.



Quality Assurance of products manufactured by The Langley Concrete Group has been verified by the following third party certification programs



All Dimensions are in Millimeters. Unless otherwise Stated

Projection Method: THIRD ANGLE



LANGLEY (604) 533-1656
VICTORIA (250) 478-9581
CHILLIWACK 1-800 667-9600

This drawing is the property of the Langley Concrete Group of Companies. All information contained herein is confidential and may not be used in whole or in part without written permission from the owner

DESCRIPTION:

Single Mitre Bend Example

DRAWN BY: SR		JOB NO.
CHK BY: JS		DWG NO: SM-1.0
DATE: July.23, 2018		
SCALE: 1:20		
SIZE 11 x 17	REV.	SHEET 1 OF 1