



PART LIST			
ITEM	QTY	PART NUMBER	WEIGHT
1	1	2122 Vault Bottom	3,900 kg.
2	1	2122 Vault Top	3,800 kg.

Notes:


- 2122 Reinforced concrete vault is built as shown.
- Unit designed to withstand AASHTO HS20 / BCL-625 live loading.
- Concrete vault designed for the following earth covers:
 - Minimum: 0 m.
 - Maximum: 2.5 m.
- Unit supplied with ladder rungs as required.
- Ø102 mm of drainage hole will be provided with 250x250 mm sump as shown.
- Unit supplied with lifting inserts as required.
- Lid supplied with opening for access as required.
- Minimum rebar yield strength: 414 MPa.
- Minimum concrete strength: 35 MPa.
- Vault interior can be supplied with white paint for improved visibility/cleanliness and dampproofed exterior using CS-55 or approved equivalent.
- All dimensions are in millimeters.

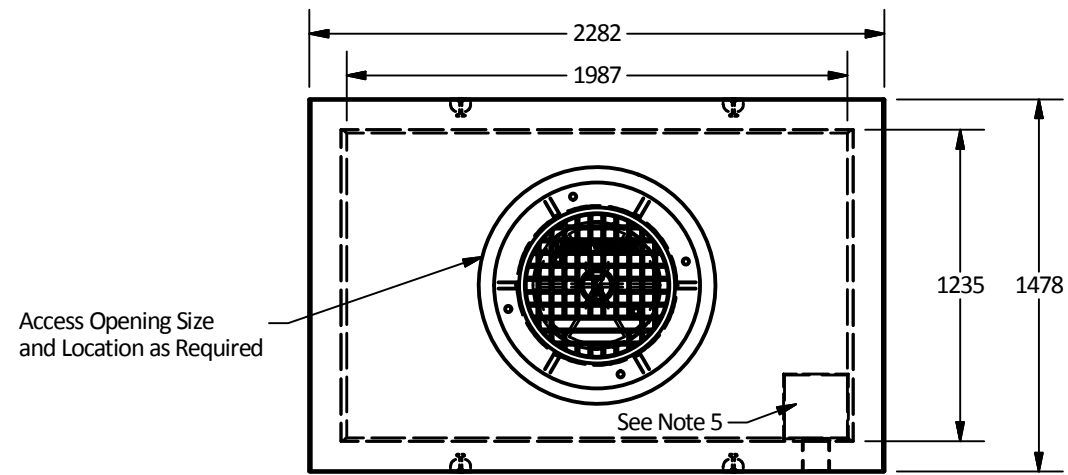


Plan View

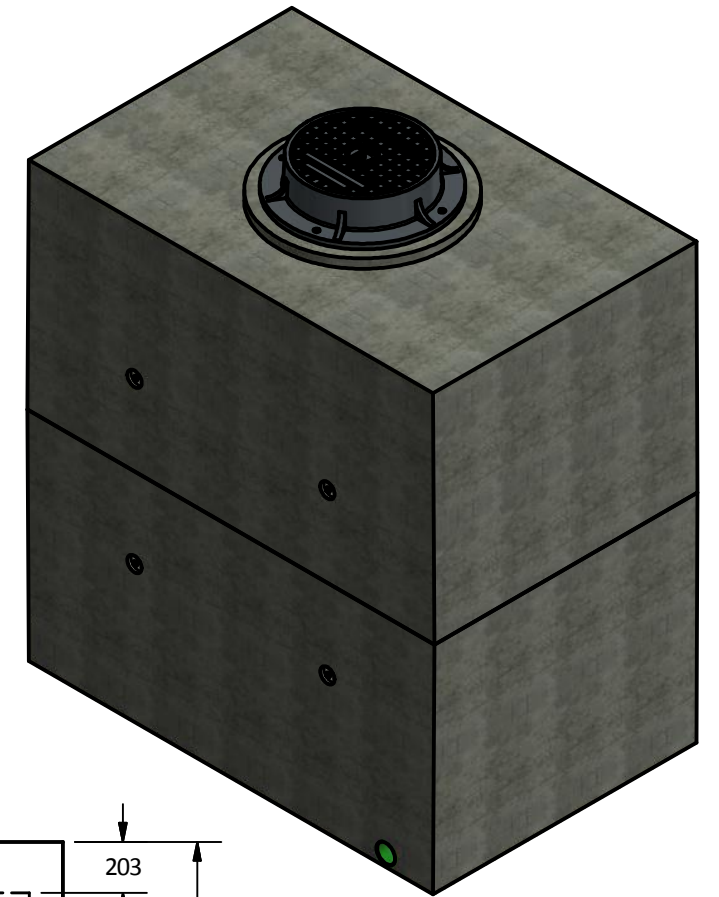


Isometric View

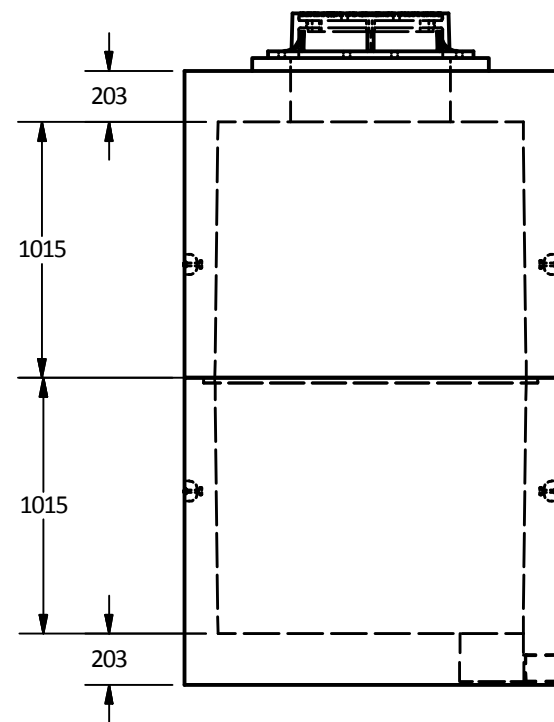

West View

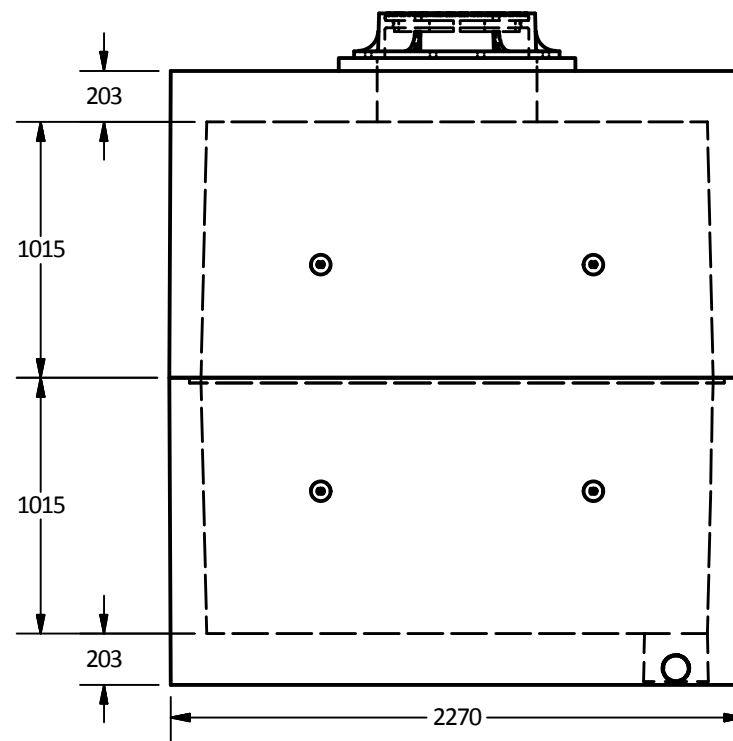

Elevation View

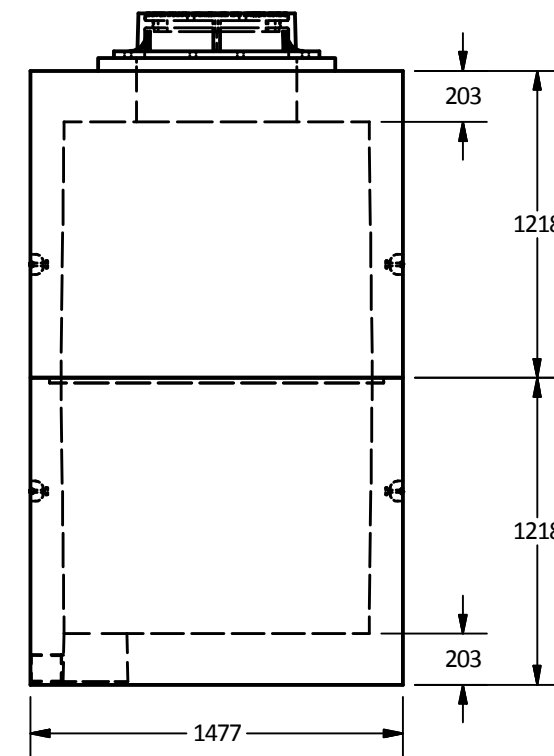

East View

Langley Concrete Group is a certified Q-Cast Plant, an American Concrete Pipe Association Third Party Certification for the manufacture of Pipe, Manhole, Box Culvert & Precast Items.



Quality Assurance of products manufactured by The Langley Concrete Group has been verified by the following third party certification programs



All Dimensions are in Millimeters. Unless otherwise Stated

Projection Method: THIRD ANGLE



LANGLEY (604) 533-1656
VICTORIA (250) 478-9581
CHILLIWACK 1-800 667-9600

This drawing is the property of the Langley Concrete Group of Companies. All information contained herein is confidential and may not be used in whole or in part without written permission from the owner

DESCRIPTION:

Vault 2122

DRAWN BY: SR	JOB NO.
CHK BY: KS	DWG NO: V-2122
DATE: Aug.13, 2018	
SCALE: 1:30	
SIZE 11 x 17	REV.
	SHEET 1 OF 1